



COUNSELOR'S CABIN A; 884 SQ. FT.
SCALE: 1/4"=1'-0"

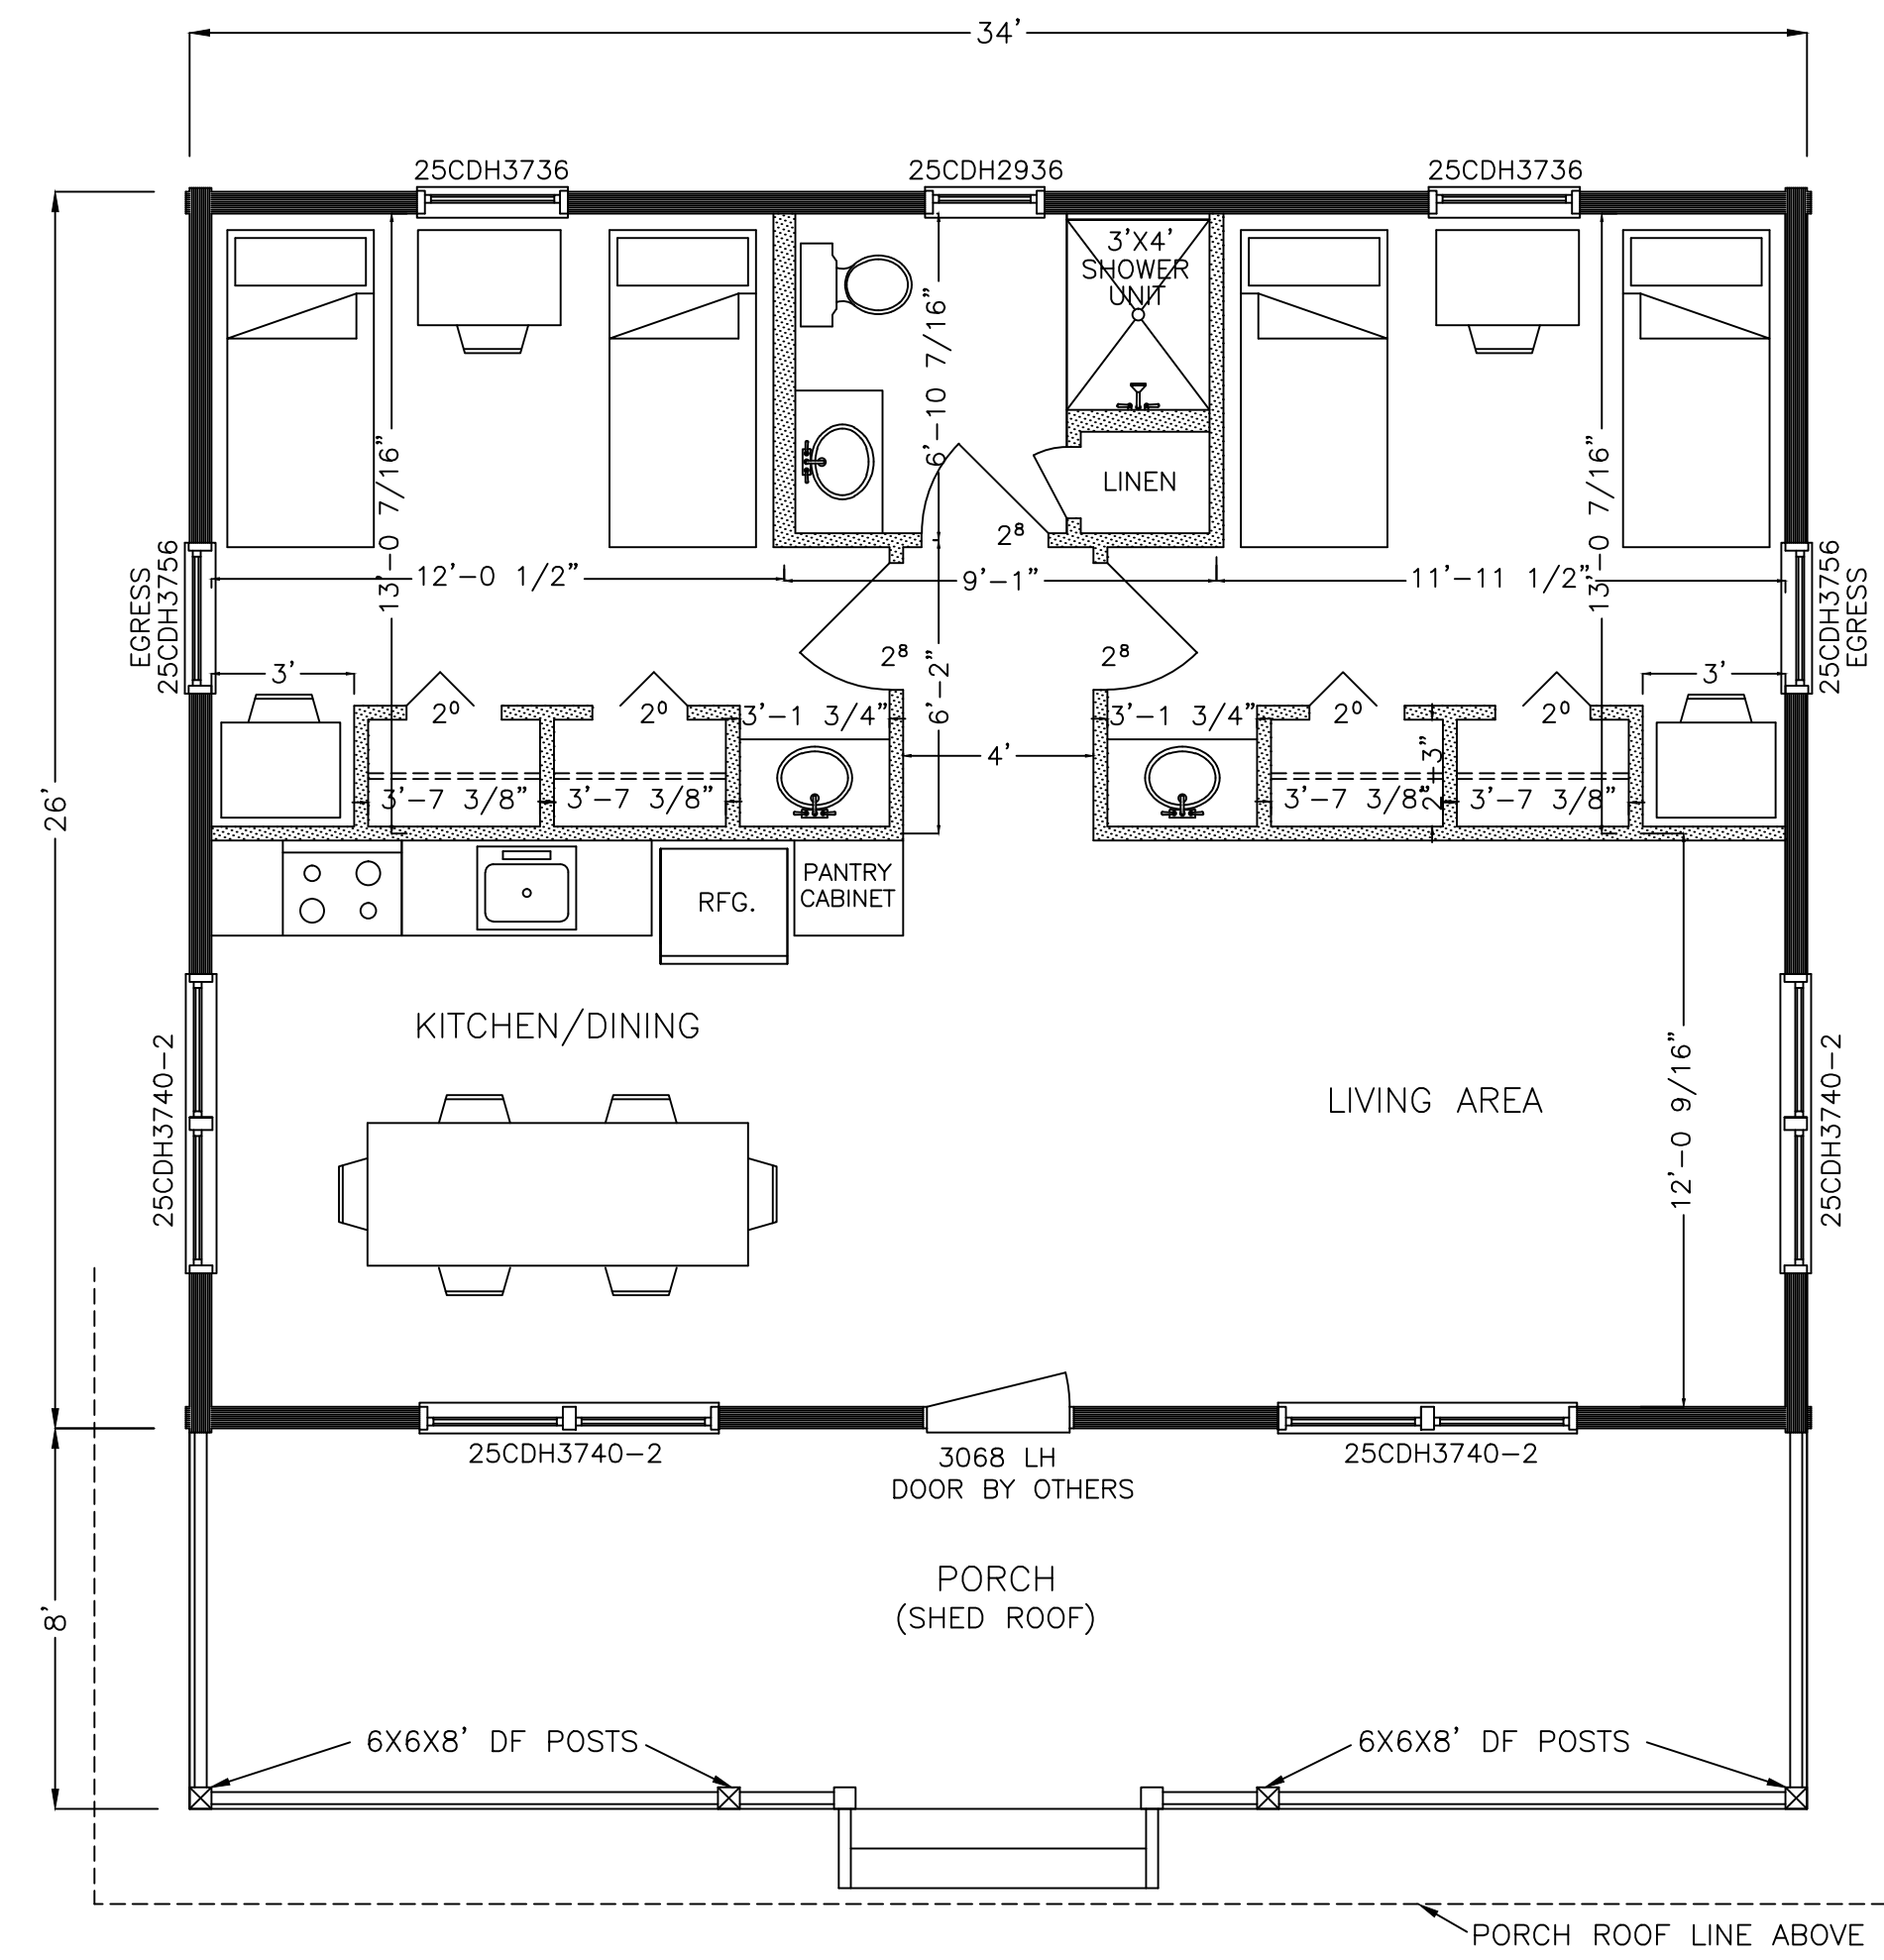


COUNSELOR'S CABIN B; 884 SQ. FT.
SCALE: 1/4"=1'-0"

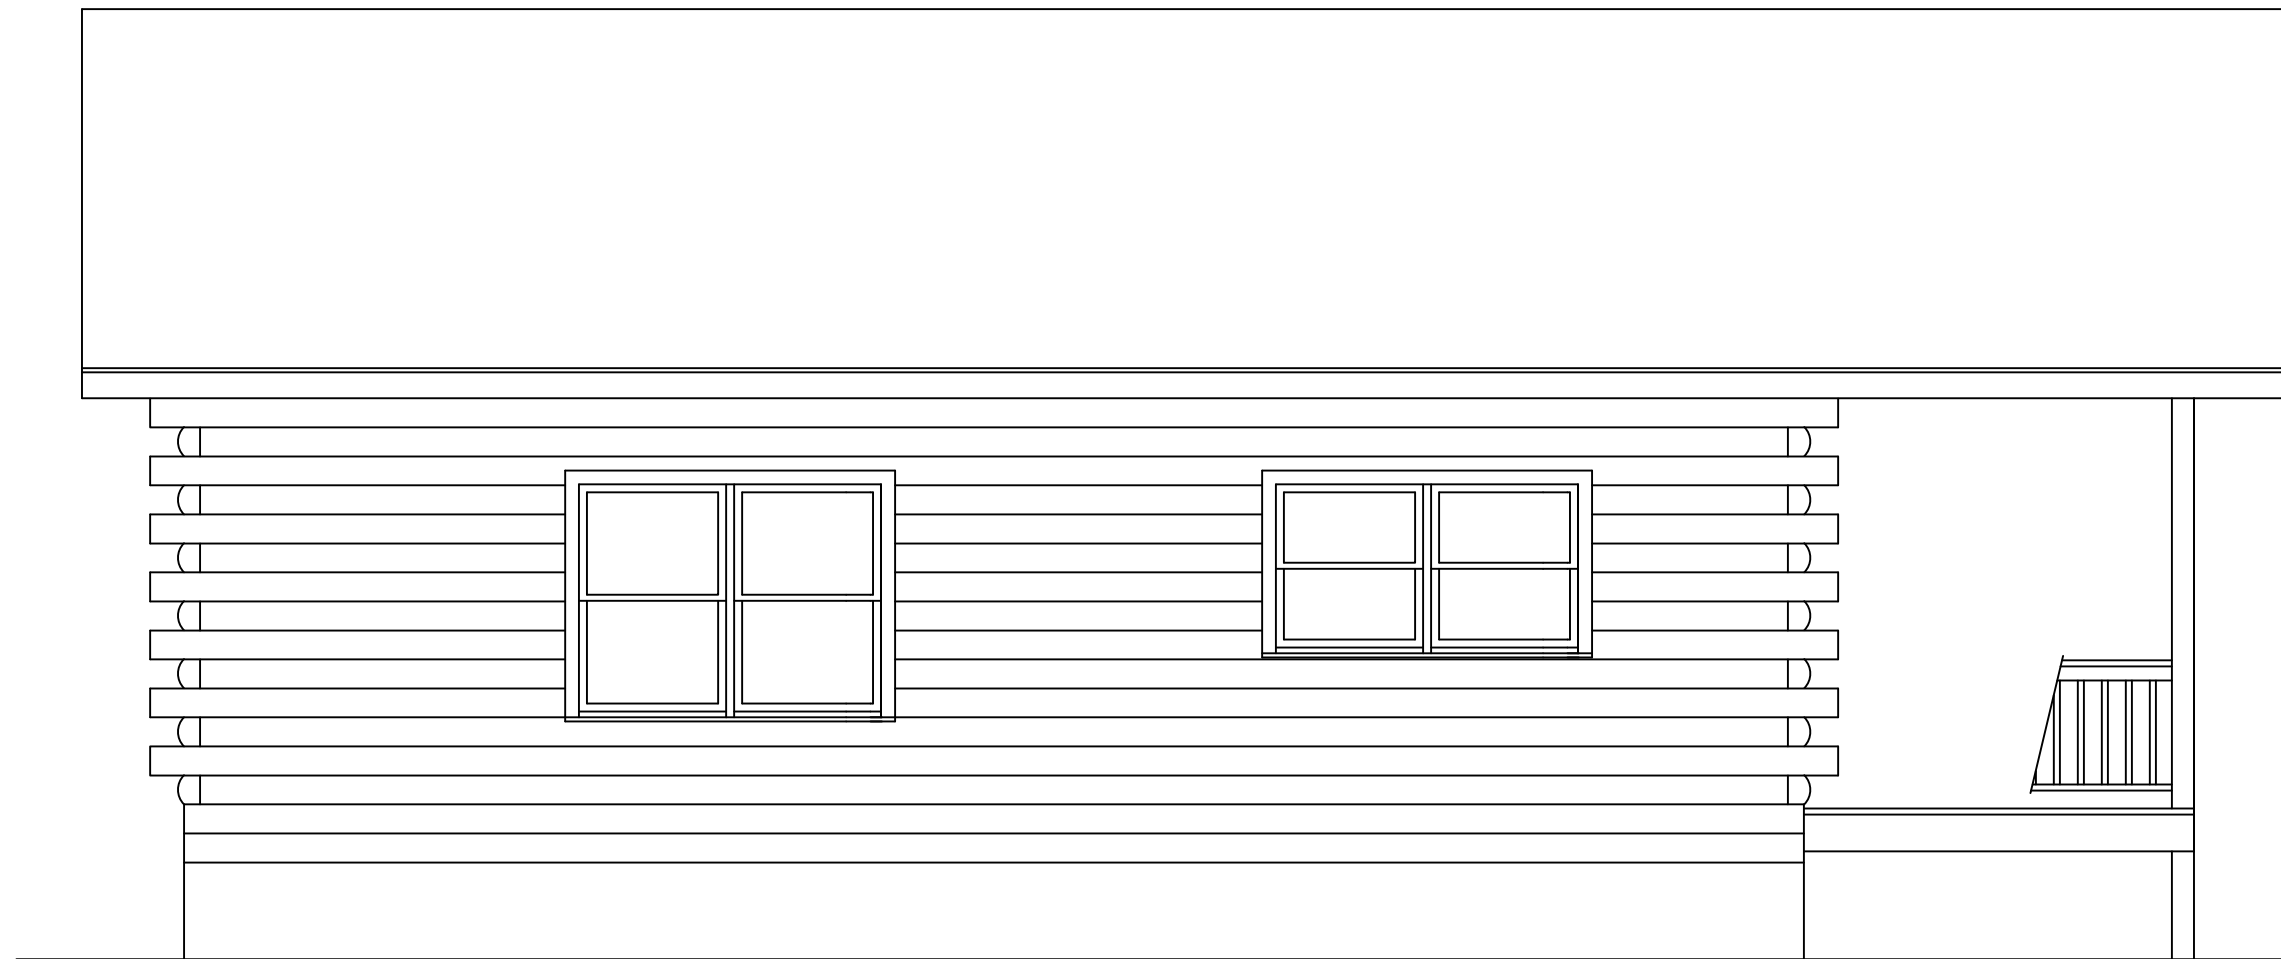

COUNSELOR'S CABIN A
LEFT ELEVATION
SCALE: 1/4"=1'-0"



COUNSELOR'S CABIN A
FRONT ELEVATION
SCALE: 1/4"=1'-0"

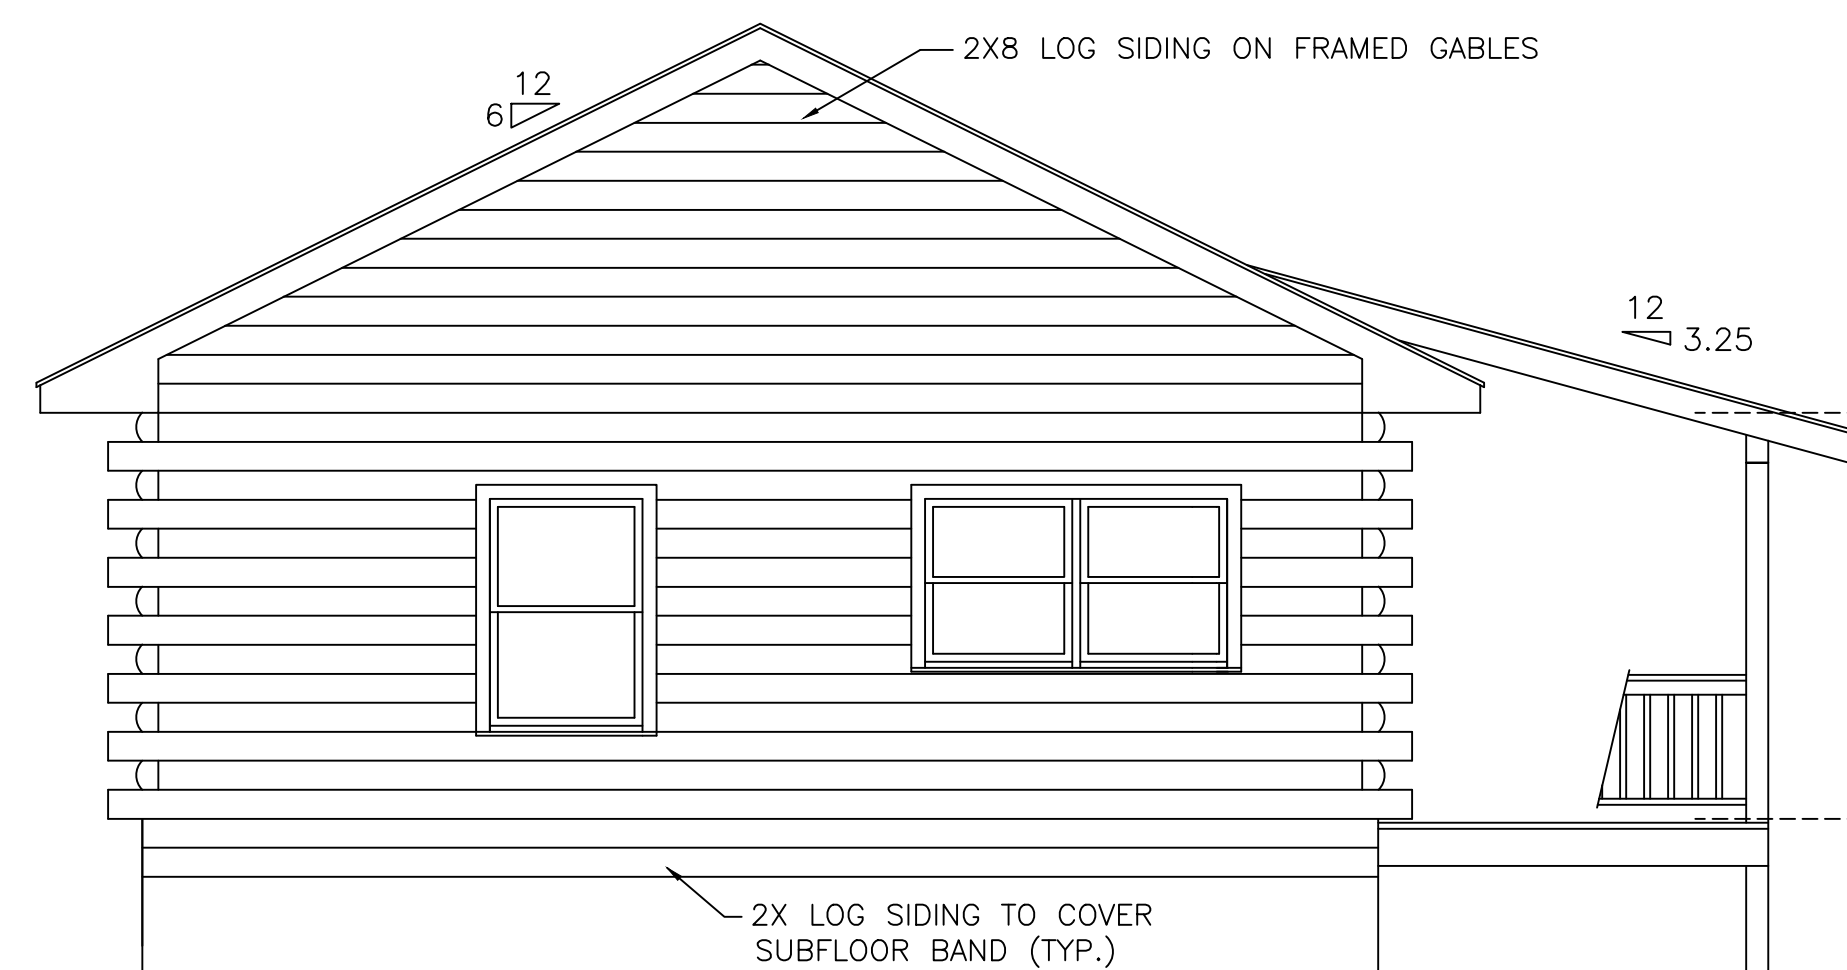

COUNSELOR'S CABIN B
LEFT ELEVATION
SCALE: 1/4"=1'-0"



COUNSELOR'S CABIN B
FRONT ELEVATION
SCALE: 1/4"=1'-0"

PRELIMINARY
REVISION #1
FINAL DRAWINGS
APPROVED AS DRAWN
APPROVED AS NOTED ON DRAWING
OWNER'S SIGNATURE

A CUSTOM DESIGNED LOG HOME BY
JIM & SUE TAYLOR

LOGS/AMERICA
2999 HWY.221 N JEFFERSON, N.C. 28640

SHEET
1 OF 1
JANUARY 15, 2016