

29 FT PORCH ROOF
EXTENSION _____ Initials

(ONLY AVAILABLE WITH ROOF EXTENSION
& 29 FT PORCH)

8 FT ROOF EXTENSION _____ Initials


(ONLY AVAILABLE WITH CARIBOU LOFTED FLOOR PLANS)

29 FT PORCH ROOF
EXTENSION _____ Initials

(ONLY AVAILABLE WITH ROOF EXTENSION
& 29 FT PORCH)

ROOF PROW _____ Initials

(ONLY AVAILABLE WITH CARIBOU LOFTED FLOOR PLANS)

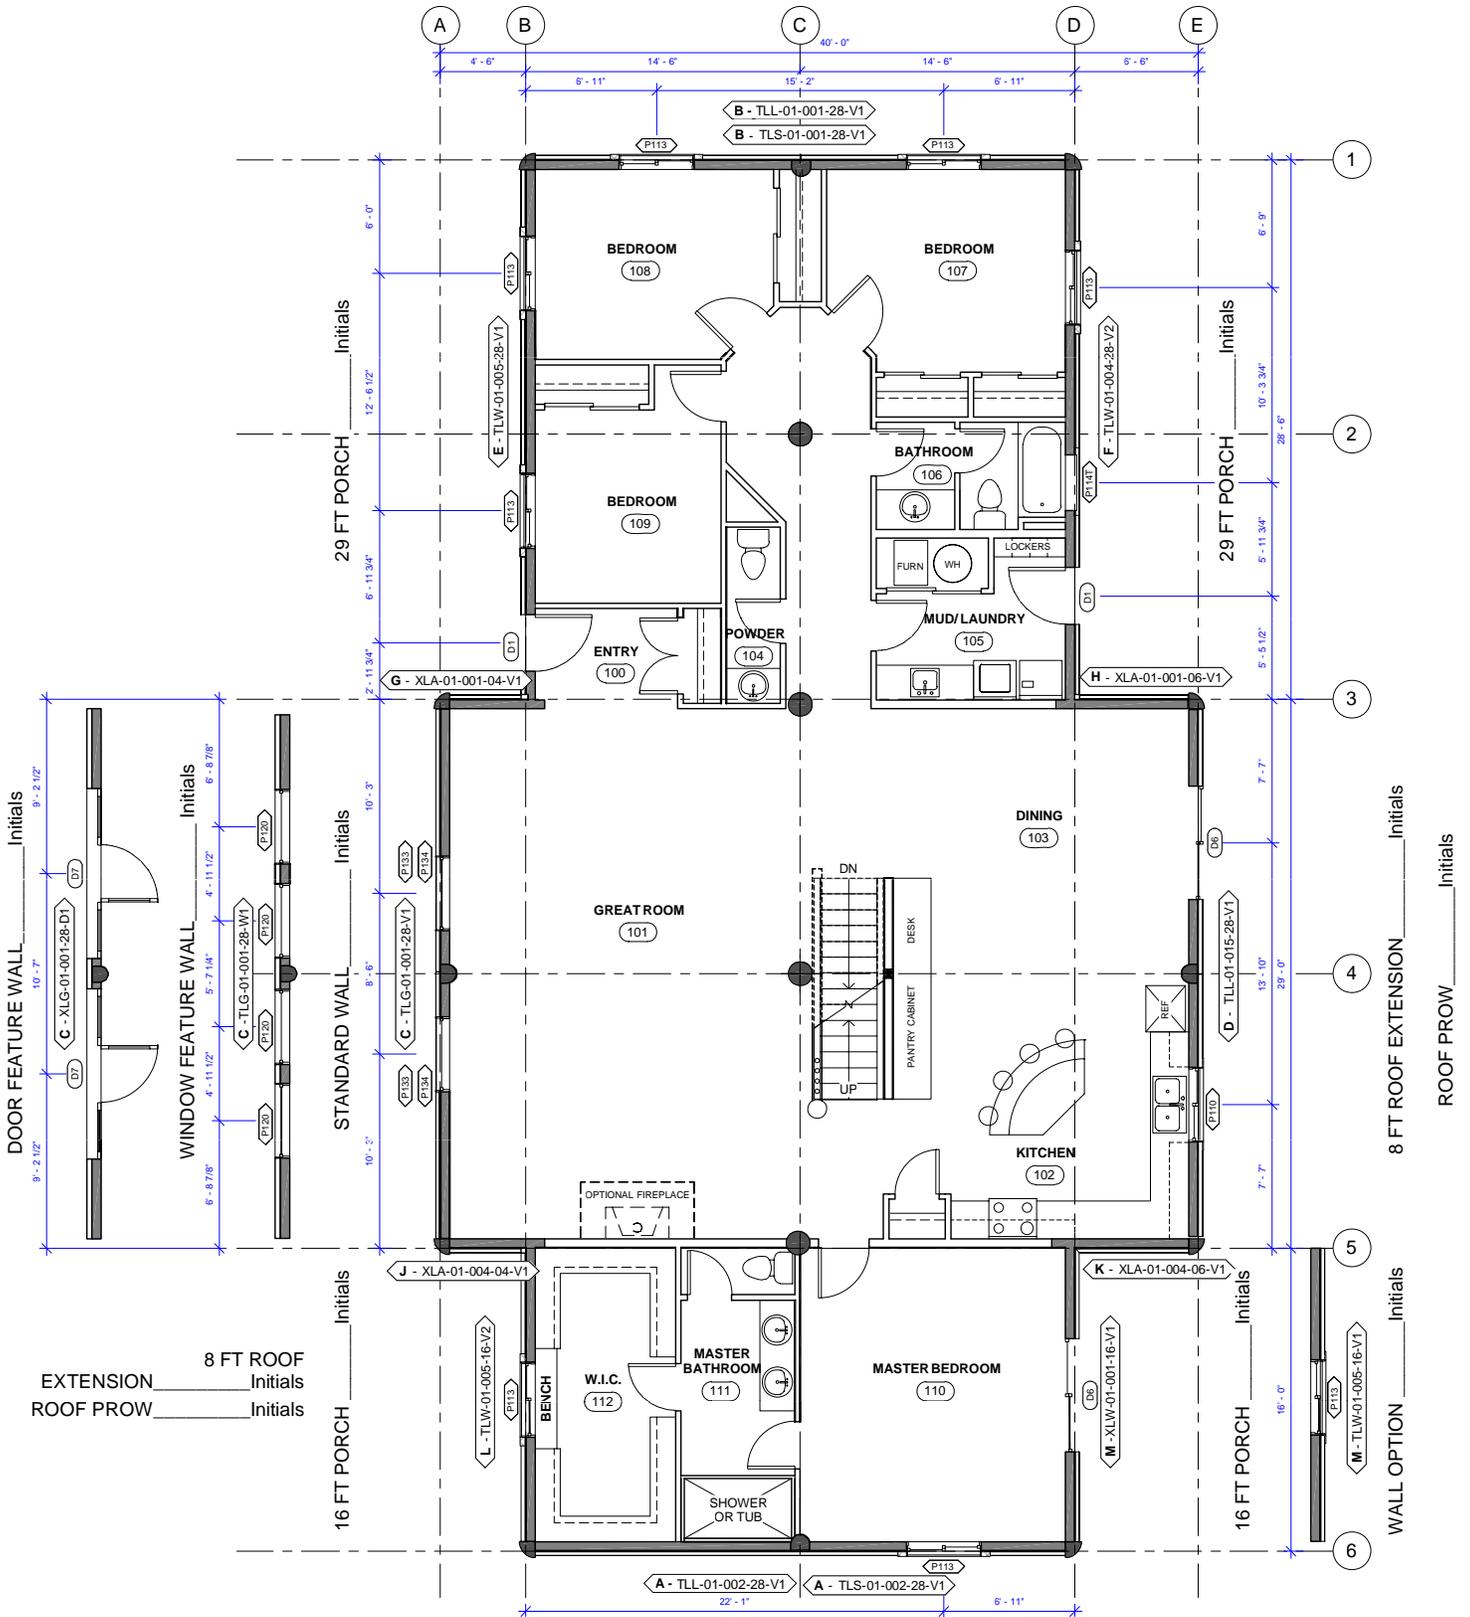

16 FT PORCH ROOF
EXTENSION _____ Initials
(ONLY AVAILABLE WITH ROOF EXTENSION & 16 FT PORCH)

FLIP PLAN (SIDE TO SIDE) _____ Initials

8 FT ROOF EXTENSION _____ Initials

(ONLY AVAILABLE WITH CARIBOU LOFTED FLOOR PLANS)

ROOF PROW _____ Initials

(ONLY AVAILABLE WITH CARIBOU LOFTED FLOOR PLANS)

16 FT PORCH ROOF
EXTENSION _____ Initials
(ONLY AVAILABLE WITH ROOF EXTENSION & 16 FT PORCH)

R:\01 REV\T\Rev\ Offerings\Version 4.0\Caribou\Caribou 2.rvt

8/17/2007 3:02:48 PM

2450 SQ FT

CARIBOU 2

SCALE: 1" = 10'-0"

V. 5.0

29 FT PORCH ROOF
EXTENSION _____ Initials

(ONLY AVAILABLE WITH ROOF EXTENSION
& 29 FT PORCH)

8 FT ROOF EXTENSION _____ Initials


(ONLY AVAILABLE WITH CARIBOU LOFTED FLOOR PLANS)

29 FT PORCH ROOF
EXTENSION _____ Initials

(ONLY AVAILABLE WITH ROOF EXTENSION
& 29 FT PORCH)

ROOF PROW _____ Initials

(ONLY AVAILABLE WITH CARIBOU LOFTED FLOOR PLANS)

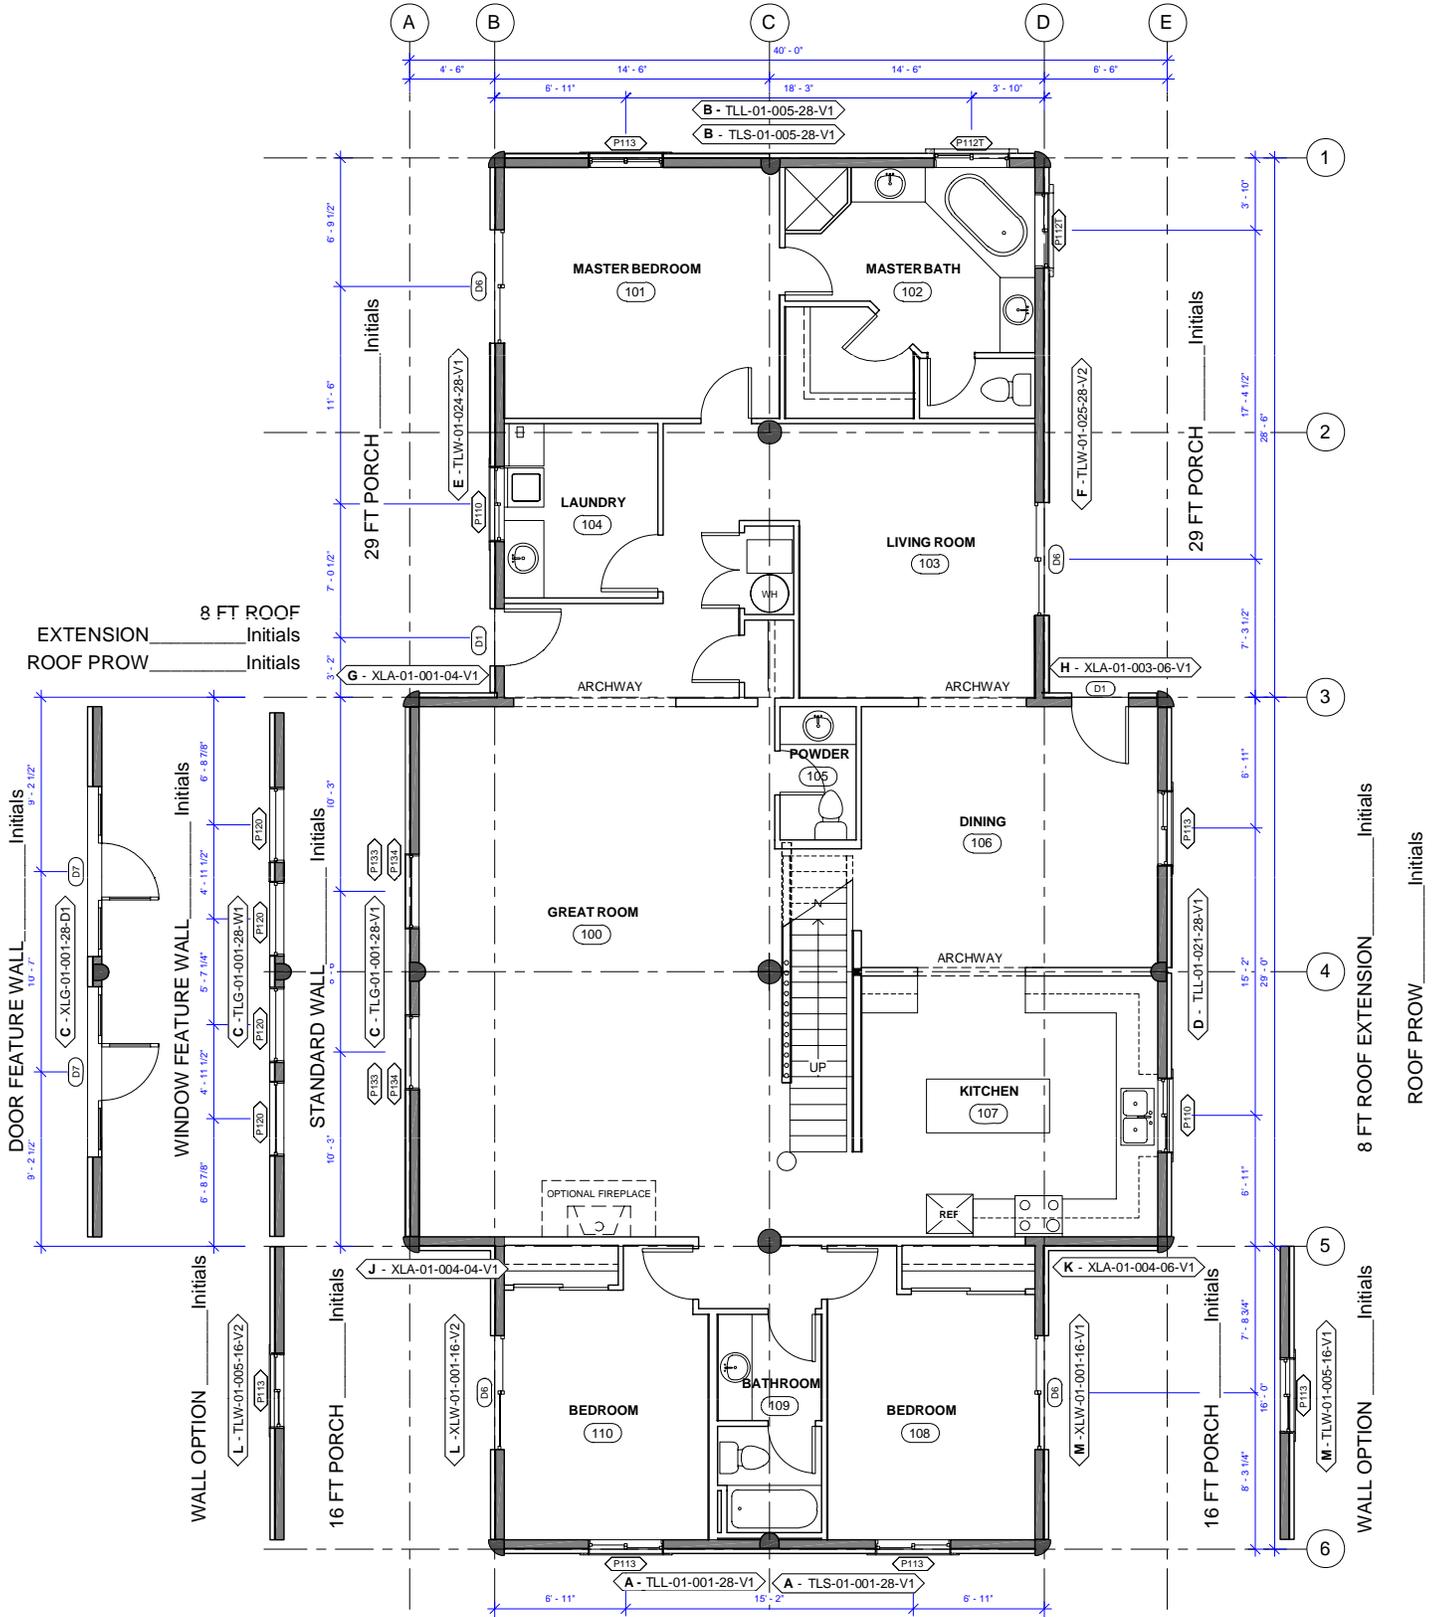

16 FT PORCH ROOF
EXTENSION _____ Initials
(ONLY AVAILABLE WITH ROOF EXTENSION & 16 FT PORCH)

FLIP PLAN (SIDE TO SIDE) _____ Initials
8 FT ROOF EXTENSION _____ Initials
(ONLY AVAILABLE WITH CARIBOU LOFTED FLOOR PLANS)

16 FT PORCH ROOF
EXTENSION _____ Initials
(ONLY AVAILABLE WITH ROOF EXTENSION & 16 FT PORCH)

ROOF PROW _____ Initials
(ONLY AVAILABLE WITH CARIBOU LOFTED FLOOR PLANS)

2450 SQ FT

WHISPER CREEK LOG HOMES

CARIBOU 4

SCALE: 1" = 10'-0"

V. 5.0

29 FT PORCH ROOF EXTENSION Initials

(ONLY AVAILABLE WITH ROOF EXTENSION & 29 FT PORCH)

8 FT ROOF EXTENSION Initials


(ONLY AVAILABLE WITH CARIBOU LOFTED FLOOR PLANS)

29 FT PORCH ROOF EXTENSION Initials

(ONLY AVAILABLE WITH ROOF EXTENSION & 29 FT PORCH)

ROOF PROW Initials

(ONLY AVAILABLE WITH CARIBOU LOFTED FLOOR PLANS)

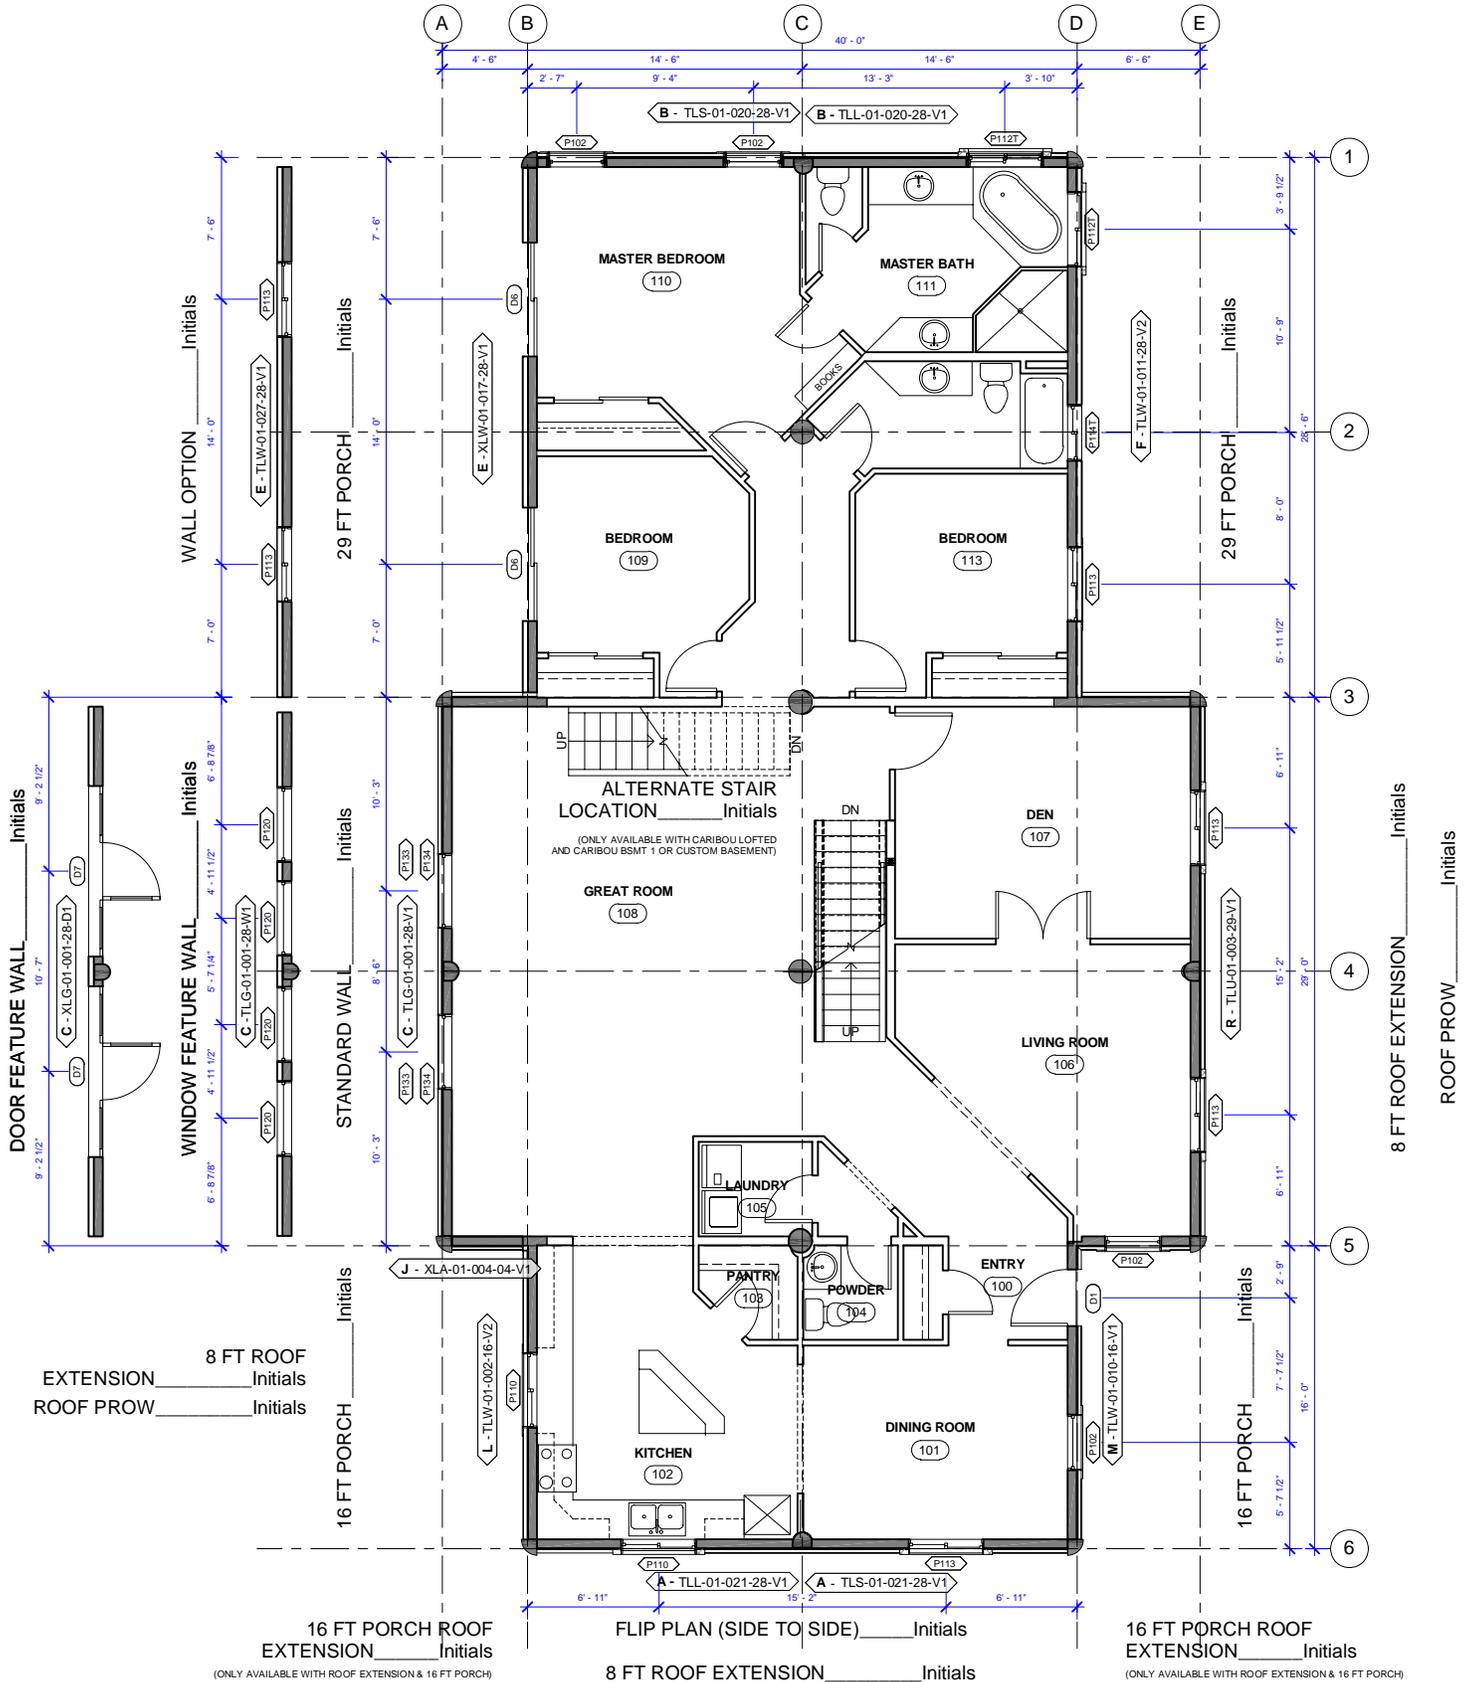

FLIP PLAN (SIDE TO SIDE) Initials

8 FT ROOF EXTENSION Initials

(ONLY AVAILABLE WITH CARIBOU LOFTED FLOOR PLANS)

ROOF PROW Initials

(ONLY AVAILABLE WITH CARIBOU LOFTED FLOOR PLANS)

16 FT PORCH ROOF EXTENSION Initials

(ONLY AVAILABLE WITH ROOF EXTENSION & 16 FT PORCH)

16 FT PORCH ROOF EXTENSION Initials

(ONLY AVAILABLE WITH ROOF EXTENSION & 16 FT PORCH)

R:\01 REV\IT\Rev\Offerings\Version 5.0\Caribou\Caribou 5.4.d

10/9/2007 10:24:37 AM

2450 SQ FT

CARIBOU 5

SCALE: 1" = 10'-0"

V. 5.0

29 FT PORCH ROOF EXTENSION _____ Initials

(ONLY AVAILABLE WITH ROOF EXTENSION & 29 FT PORCH)

8 FT ROOF EXTENSION _____ Initials


(ONLY AVAILABLE WITH CARIBOU LOFTED FLOOR PLANS)

29 FT PORCH ROOF EXTENSION _____ Initials

(ONLY AVAILABLE WITH ROOF EXTENSION & 29 FT PORCH)

ROOF PROW _____ Initials

(ONLY AVAILABLE WITH CARIBOU LOFTED FLOOR PLANS)

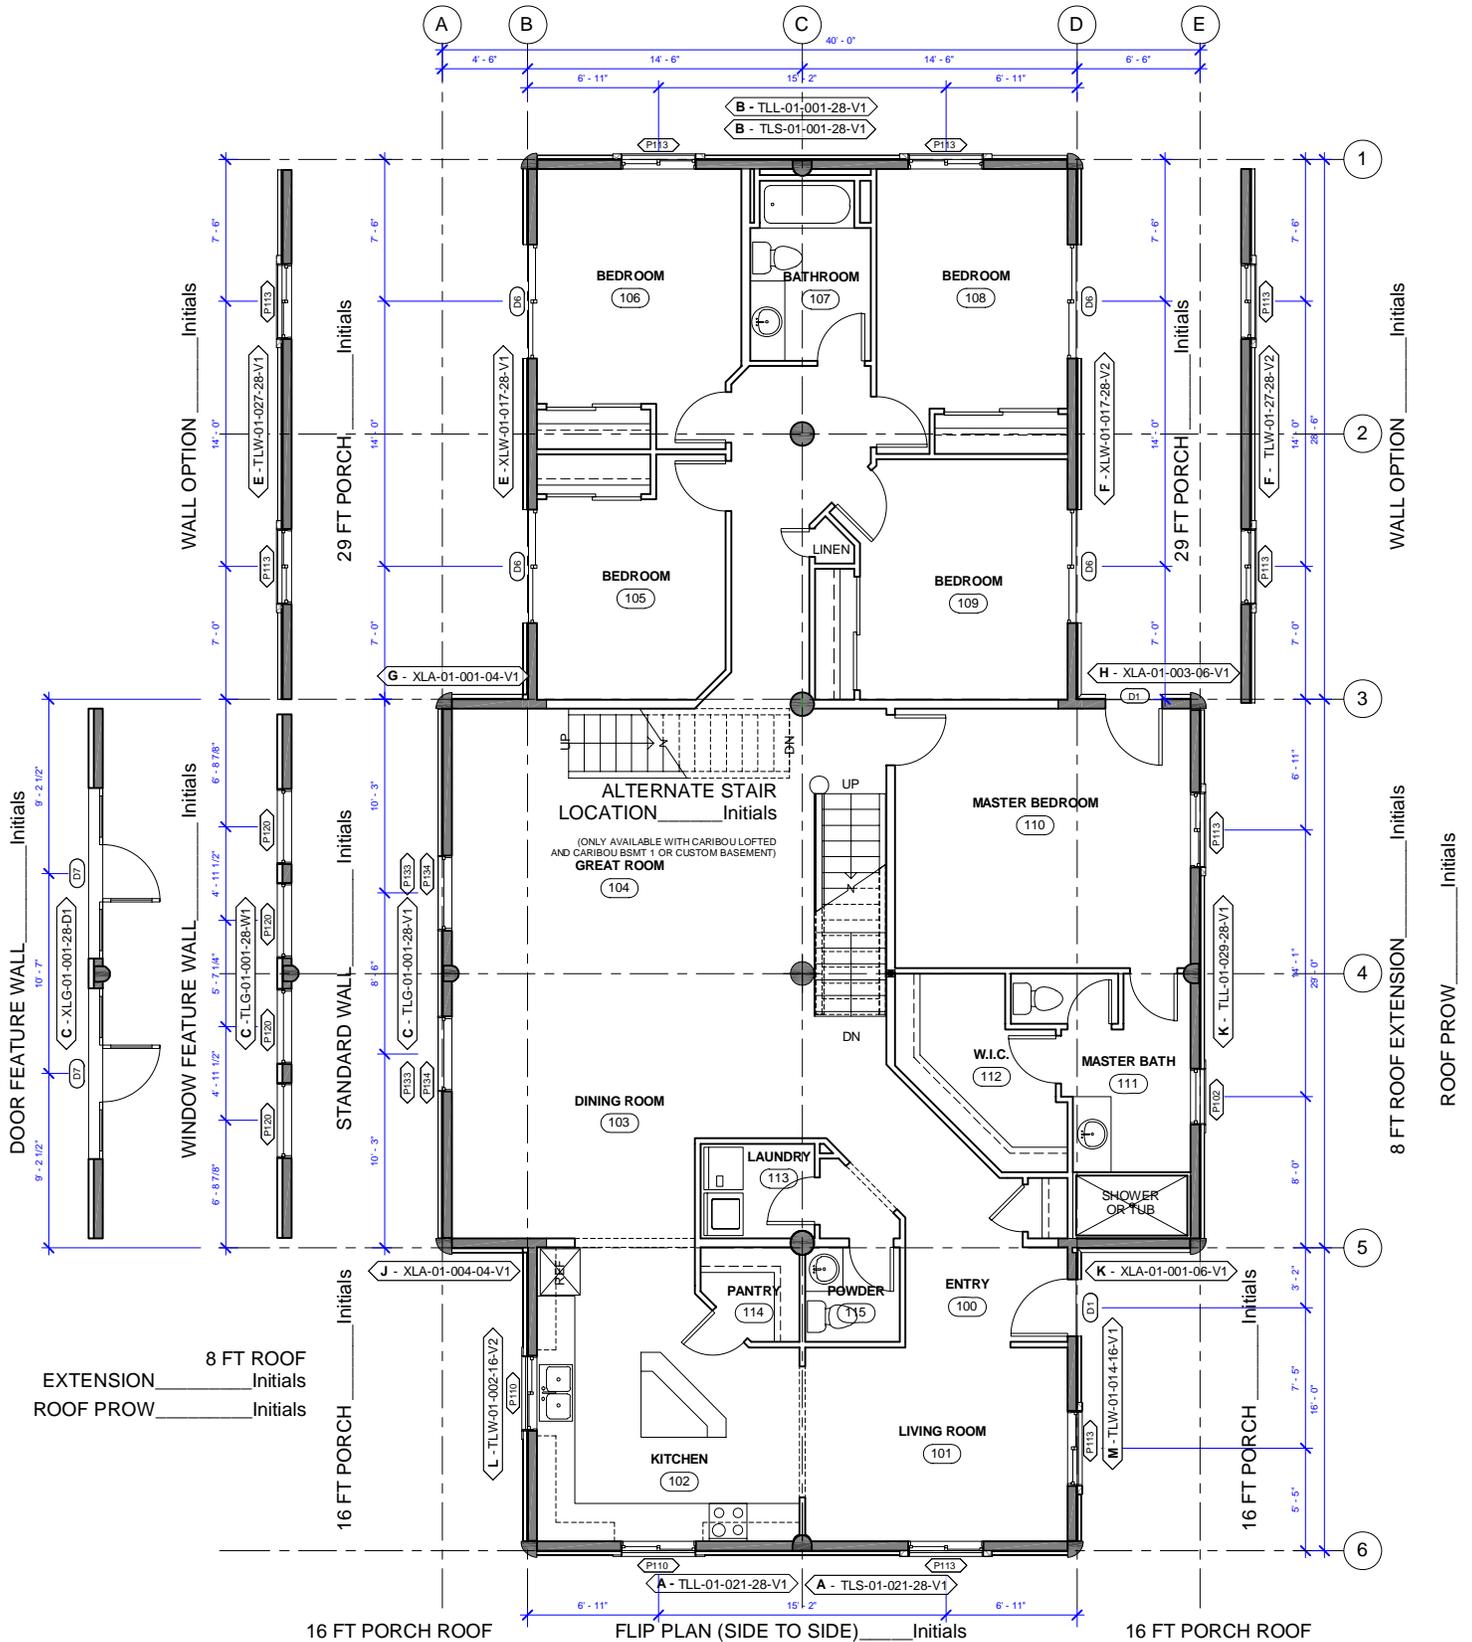

16 FT PORCH ROOF EXTENSION _____ Initials
(ONLY AVAILABLE WITH ROOF EXTENSION & 16 FT PORCH)

8 FT ROOF EXTENSION _____ Initials
(ONLY AVAILABLE WITH CARIBOU LOFTED FLOOR PLANS)

16 FT PORCH ROOF EXTENSION _____ Initials
(ONLY AVAILABLE WITH ROOF EXTENSION & 16 FT PORCH)

ROOF PROW _____ Initials
(ONLY AVAILABLE WITH CARIBOU LOFTED FLOOR PLANS)

2450 SQ FT

WHISPER CREEK LOG HOMES

CARIBOU 6

SCALE: 1" = 10'-0"

V. 5.0

8 FT ROOF EXTENSION _____ Initials

(ONLY AVAILABLE WITH CARIBOU LOFTED FLOOR PLANS)

ROOF PROW _____ Initials

(ONLY AVAILABLE WITH CARIBOU LOFTED FLOOR PLANS)

WALL OPTION _____ Initials

29 FT PORCH ROOF EXTENSION _____ Initials

(ONLY AVAILABLE WITH ROOF EXTENSION & 29 FT PORCH)

29 FT PORCH ROOF EXTENSION _____ Initials

(ONLY AVAILABLE WITH ROOF EXTENSION & 29 FT PORCH)

STANDARD WALL _____ Initials

WALL OPTION _____ Initials
(DUE TO CENTER POST THIS WALL IS ONLY AVAILABLE WITH THE CARIBOU TRUSSED WING)

WALL OPTION _____ Initials
(DUE TO CENTER POST THIS WALL IS ONLY AVAILABLE WITH THE CARIBOU TRUSSED WING)

DOOR FEATURE WALL _____ Initials
WINDOW FEATURE WALL _____ Initials
STANDARD WALL _____ Initials

8 FT ROOF EXTENSION _____ Initials
ROOF PROW _____ Initials

8 FT ROOF EXTENSION _____ Initials
ROOF PROW _____ Initials

WALL OPTION _____ Initials

16 FT PORCH ROOF EXTENSION _____ Initials
(ONLY AVAILABLE WITH ROOF EXTENSION & 16 FT PORCH)

FLIP PLAN (SIDE TO SIDE) _____ Initials

8 FT ROOF EXTENSION _____ Initials
(ONLY AVAILABLE WITH CARIBOU LOFTED FLOOR PLANS)

ROOF PROW _____ Initials
(ONLY AVAILABLE WITH CARIBOU LOFTED FLOOR PLANS)

16 FT PORCH ROOF EXTENSION _____ Initials
(ONLY AVAILABLE WITH ROOF EXTENSION & 16 FT PORCH)



Main: 1680 SQ FT
 Garage: 770 SQ FT
 Total: 2450 SQ FT
CARIBOU 7
 SCALE: 1" = 10'-0"
V. 5.0

R:\01 REVIT\Revit_Ortho\p\Version 4.0\Caribou\Caribou 7.rvt

9/17/2007 3:52:40 PM

